


LEGEND		
AREA	5400 SQFT	
MAIN KITCHEN	1153 SQFT	
DINING AREA	4110 SQFT	
DIRTY PLATE HOLDING	25 SQFT	
DRINK BAR	112 SQFT	
SEATING CAPACITY	142 PAX	
2 SEATER (900X700 MM TABLE)	20 NOS	40 PAX
4 SEATER (900X900 MM TABLE)	14 NOS	56 PAX
5 SEATER (1200X1400 MM TABLE)	2 NOS	10 PAX
6 SEATER (1300 MM DIA. TABLE)	6 NOS	36 PAX
NOTE TO ALL CONTRACTORS & SUPPLIERS:		
1. ALL DIMENSIONS TO BE VERIFIED ON SITE		
2. JOINT LINES OF ANY MATERIAL FINISHES MUST BE CONTROLLED AND NOT BE DETERMINED BY LEFTOVER SIZES OF MATERIAL		
3. ALL VERIFICATION ON DESIGN MATTERS MUST BE CARRIED OUT PRIOR TO ANY CONSTRUCTION WITH THE DESIGNER(S)		
4. SAMPLES TO ARE TO BE SUBMITTED FOR APPROVAL		
5. MOCK UPS ARE TO BE FABRICATED FOR CLIENTS COMMENT IF REQUIRED		
6. CONTRACTOR TO SUBMIT AS BUILT DRAWINGS		

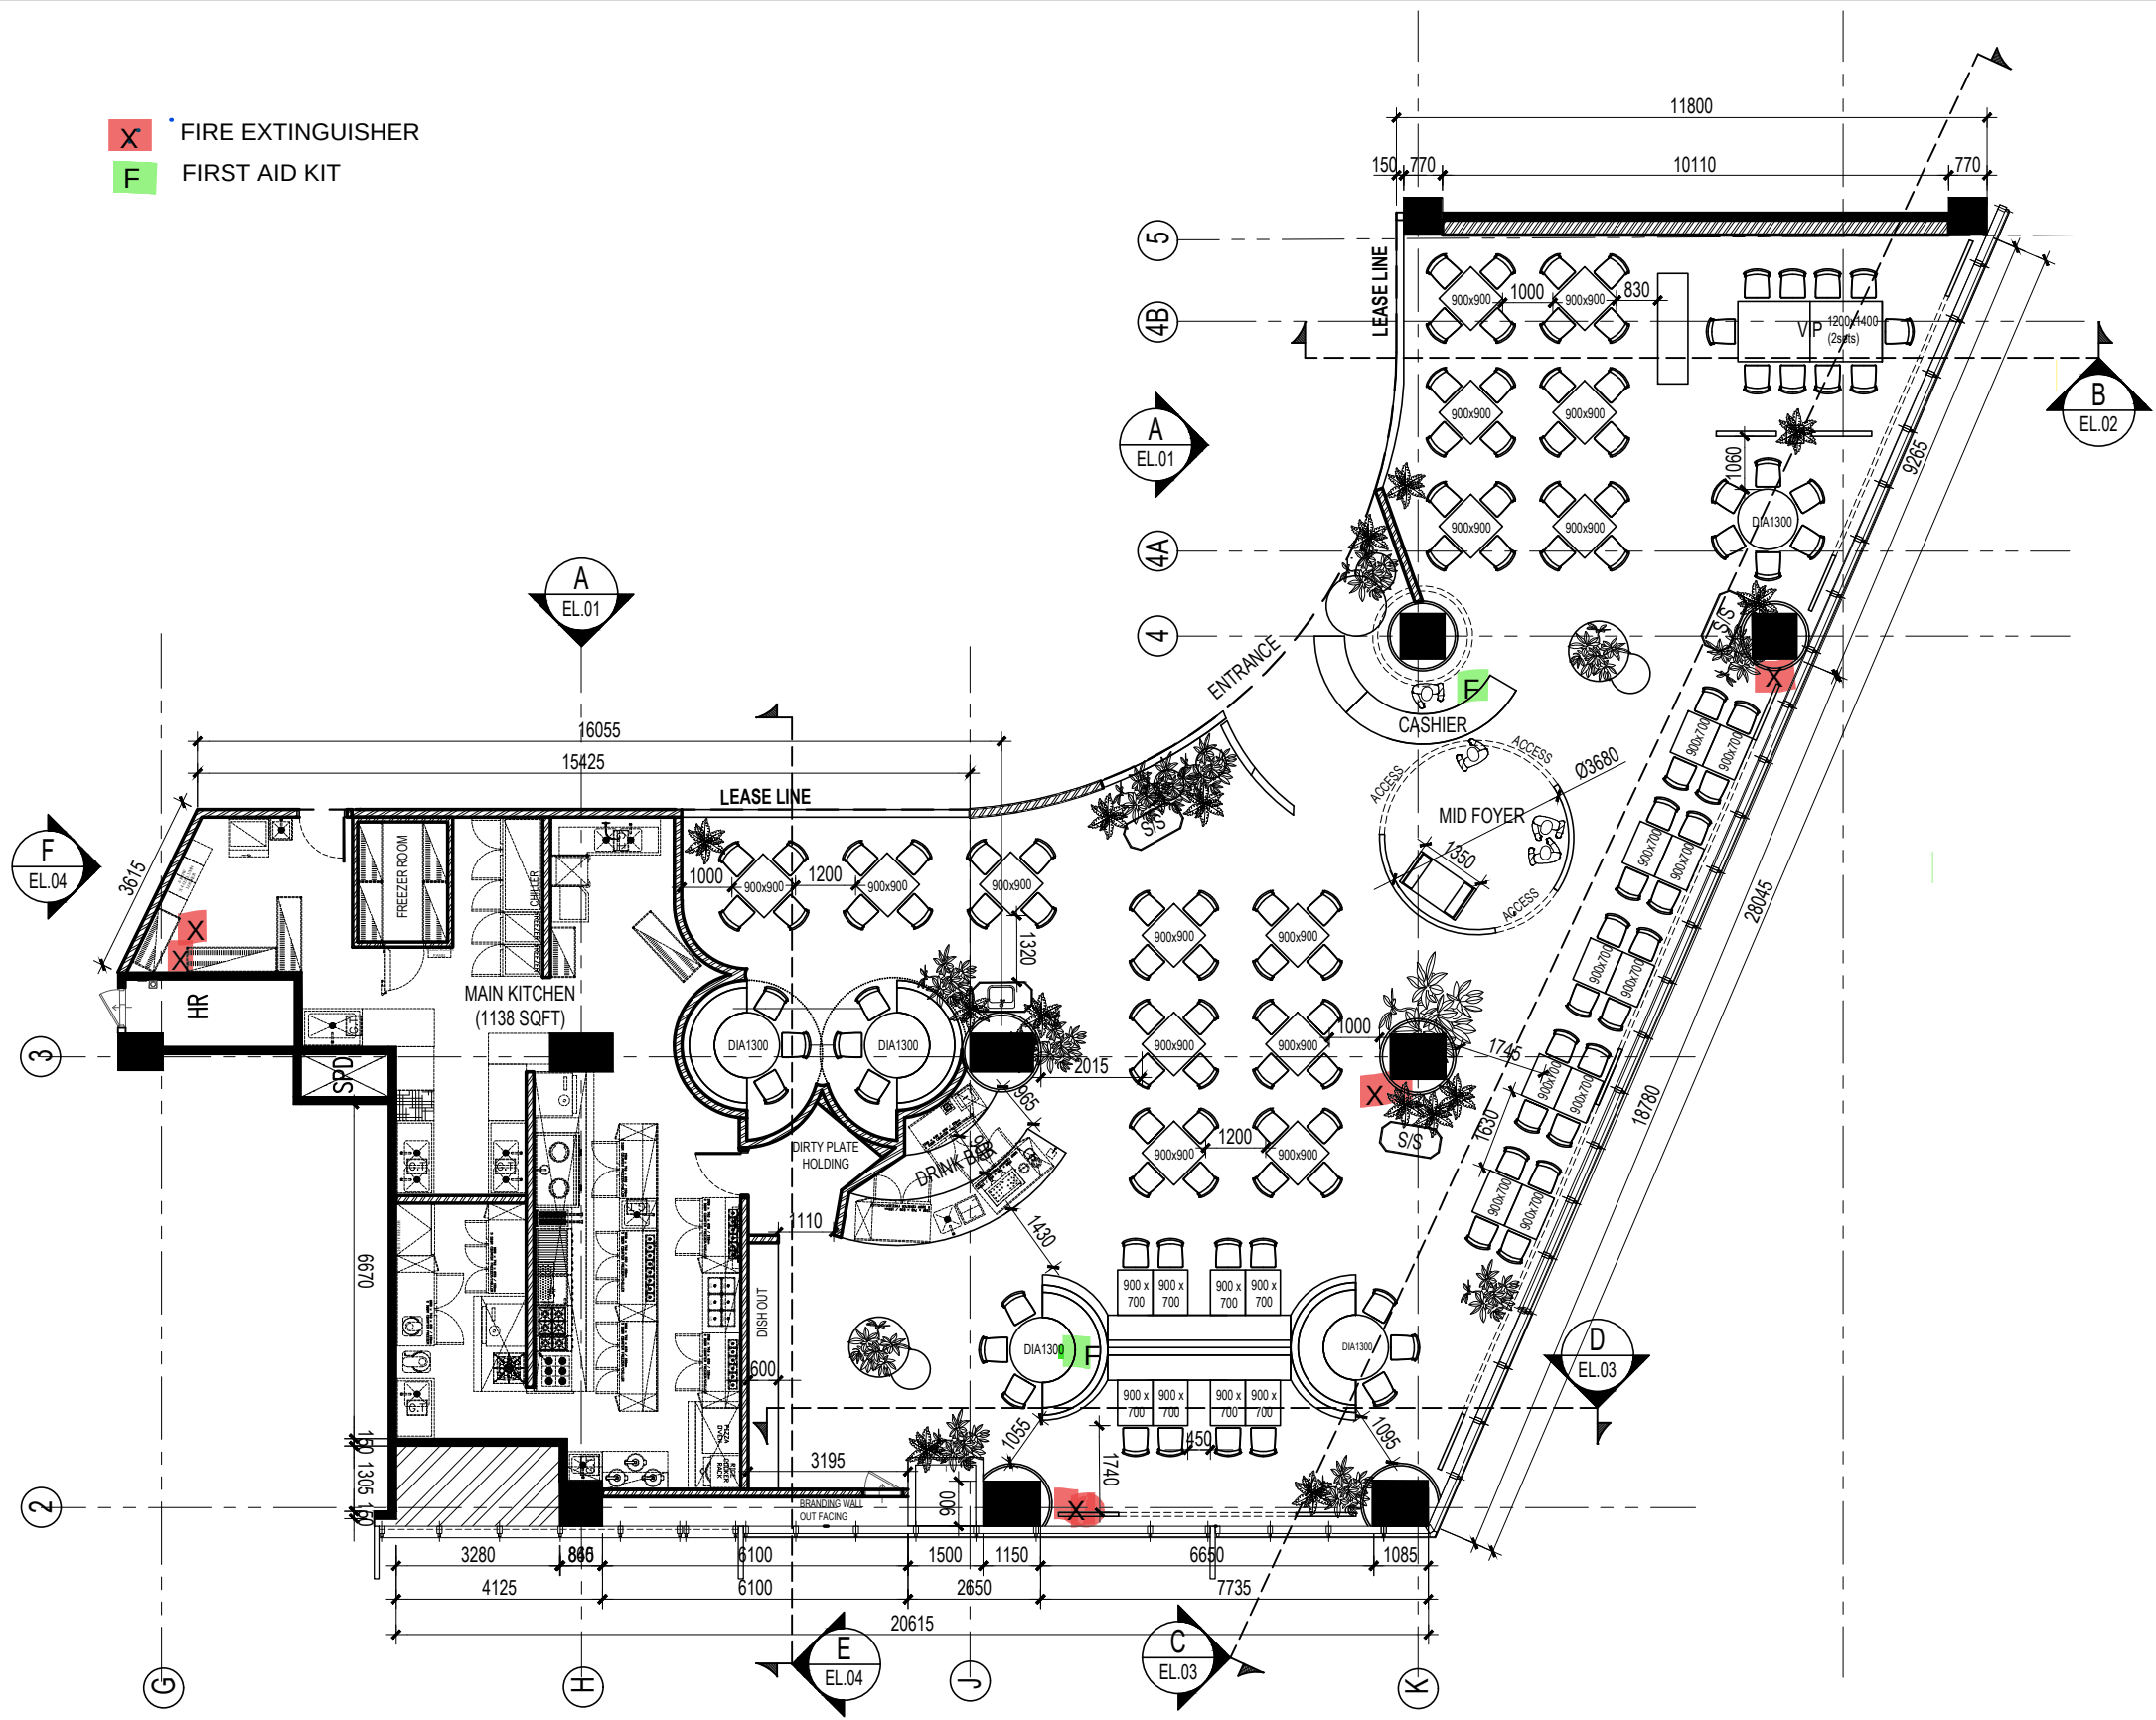

1 PLAN
PL.01 SCALE 1:150

LEGEND :

OWNER :

genius loci sdn bhd
interior architecture & design
8-6 block e2, jln pjs 1/42a, dataran prima, 47301 petaling jaya, sel. talk : 03 7880 1000

GENERAL NOTES

1. CONTRACTORS TO VERIFY ALL SITE DIMENSIONS.
2. DO NOT SCALE DRAWINGS. PLEASE READ THIS DRAWING IN CONJUNCTION WITH OTHER RELEVANT DRAWINGS AND SPECIFICATIONS.
3. CONTRACTORS ARE RESPONSIBLE FOR NOTIFYING DL IF CONFLICTS ARISES ON SITE OR IF DIMENSIONS AND/OR DETAILS ARE MISSING FROM DRAWING SET BEFORE PROCEEDING AT SITE.
4. THIS DRAWING SHALL BE USED FOR CONSTRUCTION PURPOSES UNLESS CERTIFIED OTHERWISE.
5. ALL PRINTS, SPECIFICATIONS AND THEIR COPYRIGHT ARE THE PROPERTY OF GENIUS LOCI PTE LTD AND SHALL BE RETURNED AT THE COMPLETION OF THE WORK.
6. ALL DESIGNS ARE THE SOLE PROPERTY OF GENIUS LOCI PTE LTD AND MAY NOT BE USED WITHOUT THEIR WRITTEN PERMISSION.

DRAWN BY:
CHECKED BY:
DATE:
SCALE:
DRAWING STATUS:

CY PROJECT TITLE:
BK **CAFE CHEF WAN @ KL EAST MALL**
1:150 PAGE DRAWING TITLE:
TENDER **FURNITURE LAYOUT PLAN**

DRAWING NO.:
PL.01

REVISION:
R-